


DRAIN TILE INSTALLED ALONG REAR YARD LINES AND SERVICES TO EACH LOT ARE 4" UNLESS OTHERWISE SHOWN ON PLANS.

MAXIMUM ALLOWABLE SLOPE 3:1

RETAINING WALLS MAY NOT BE CONSTRUCTED IN CITY EASEMENTS

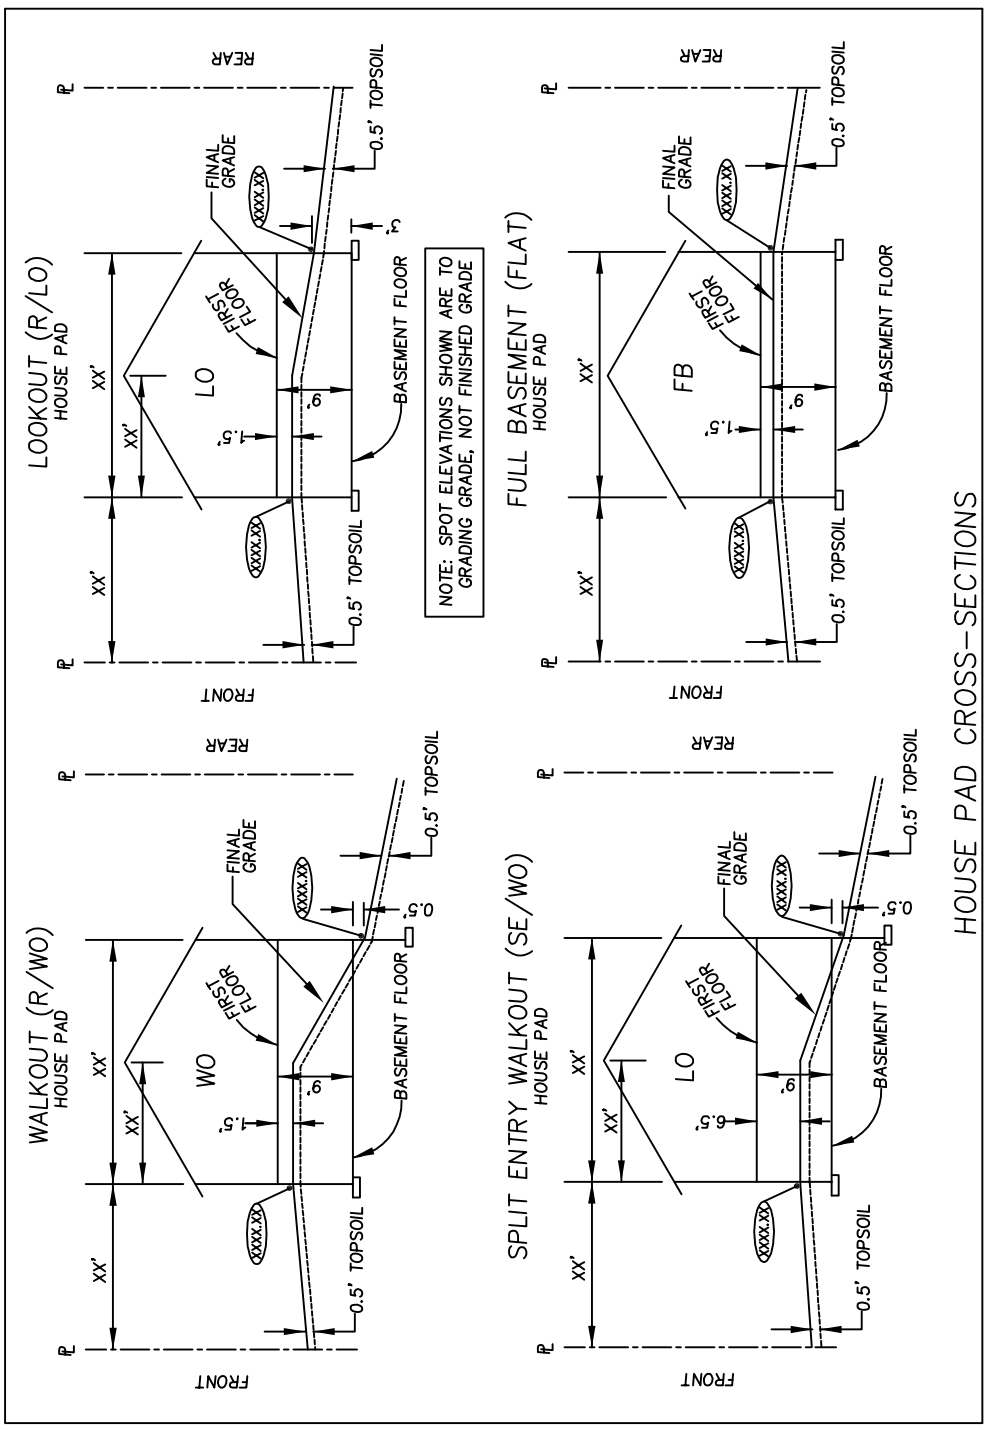

**KJwalk inc**  
6001 Egan Drive, Ste 100, Savage, MN 55578  
Phone: 952.226.3200 Web: www.kjwalk.com

I hereby certify that this plan was prepared by me, or under my direct supervision, and that I am a duly registered engineer under the laws of the state of Minnesota.

*W. J. J. J.*

Warren John Isaksson  
Registration #: 402175  
Date: 11/7/2011

08/13/10	Original
10/04/10	Address Comments
10/27/10	Address Comments
12/30/10	Address Comments
03/22/11	Address Comments
04/05/11	Address Comments
04/29/11	Address Comments
08/03/11	Extra Change / Comments
09/22/11	Comments

**STONE BOROUGH**  
FOURTH ADDITION  
LAKEVILLE, MN

*Stoneborough*

For Construction  
November 7, 2011  
Site Grading

SHEET 3 of 7