


EAGLE RIDGE FIRST ADDITION

EAGLE LAKE, MINNESOTA

REGISTERED
TRA

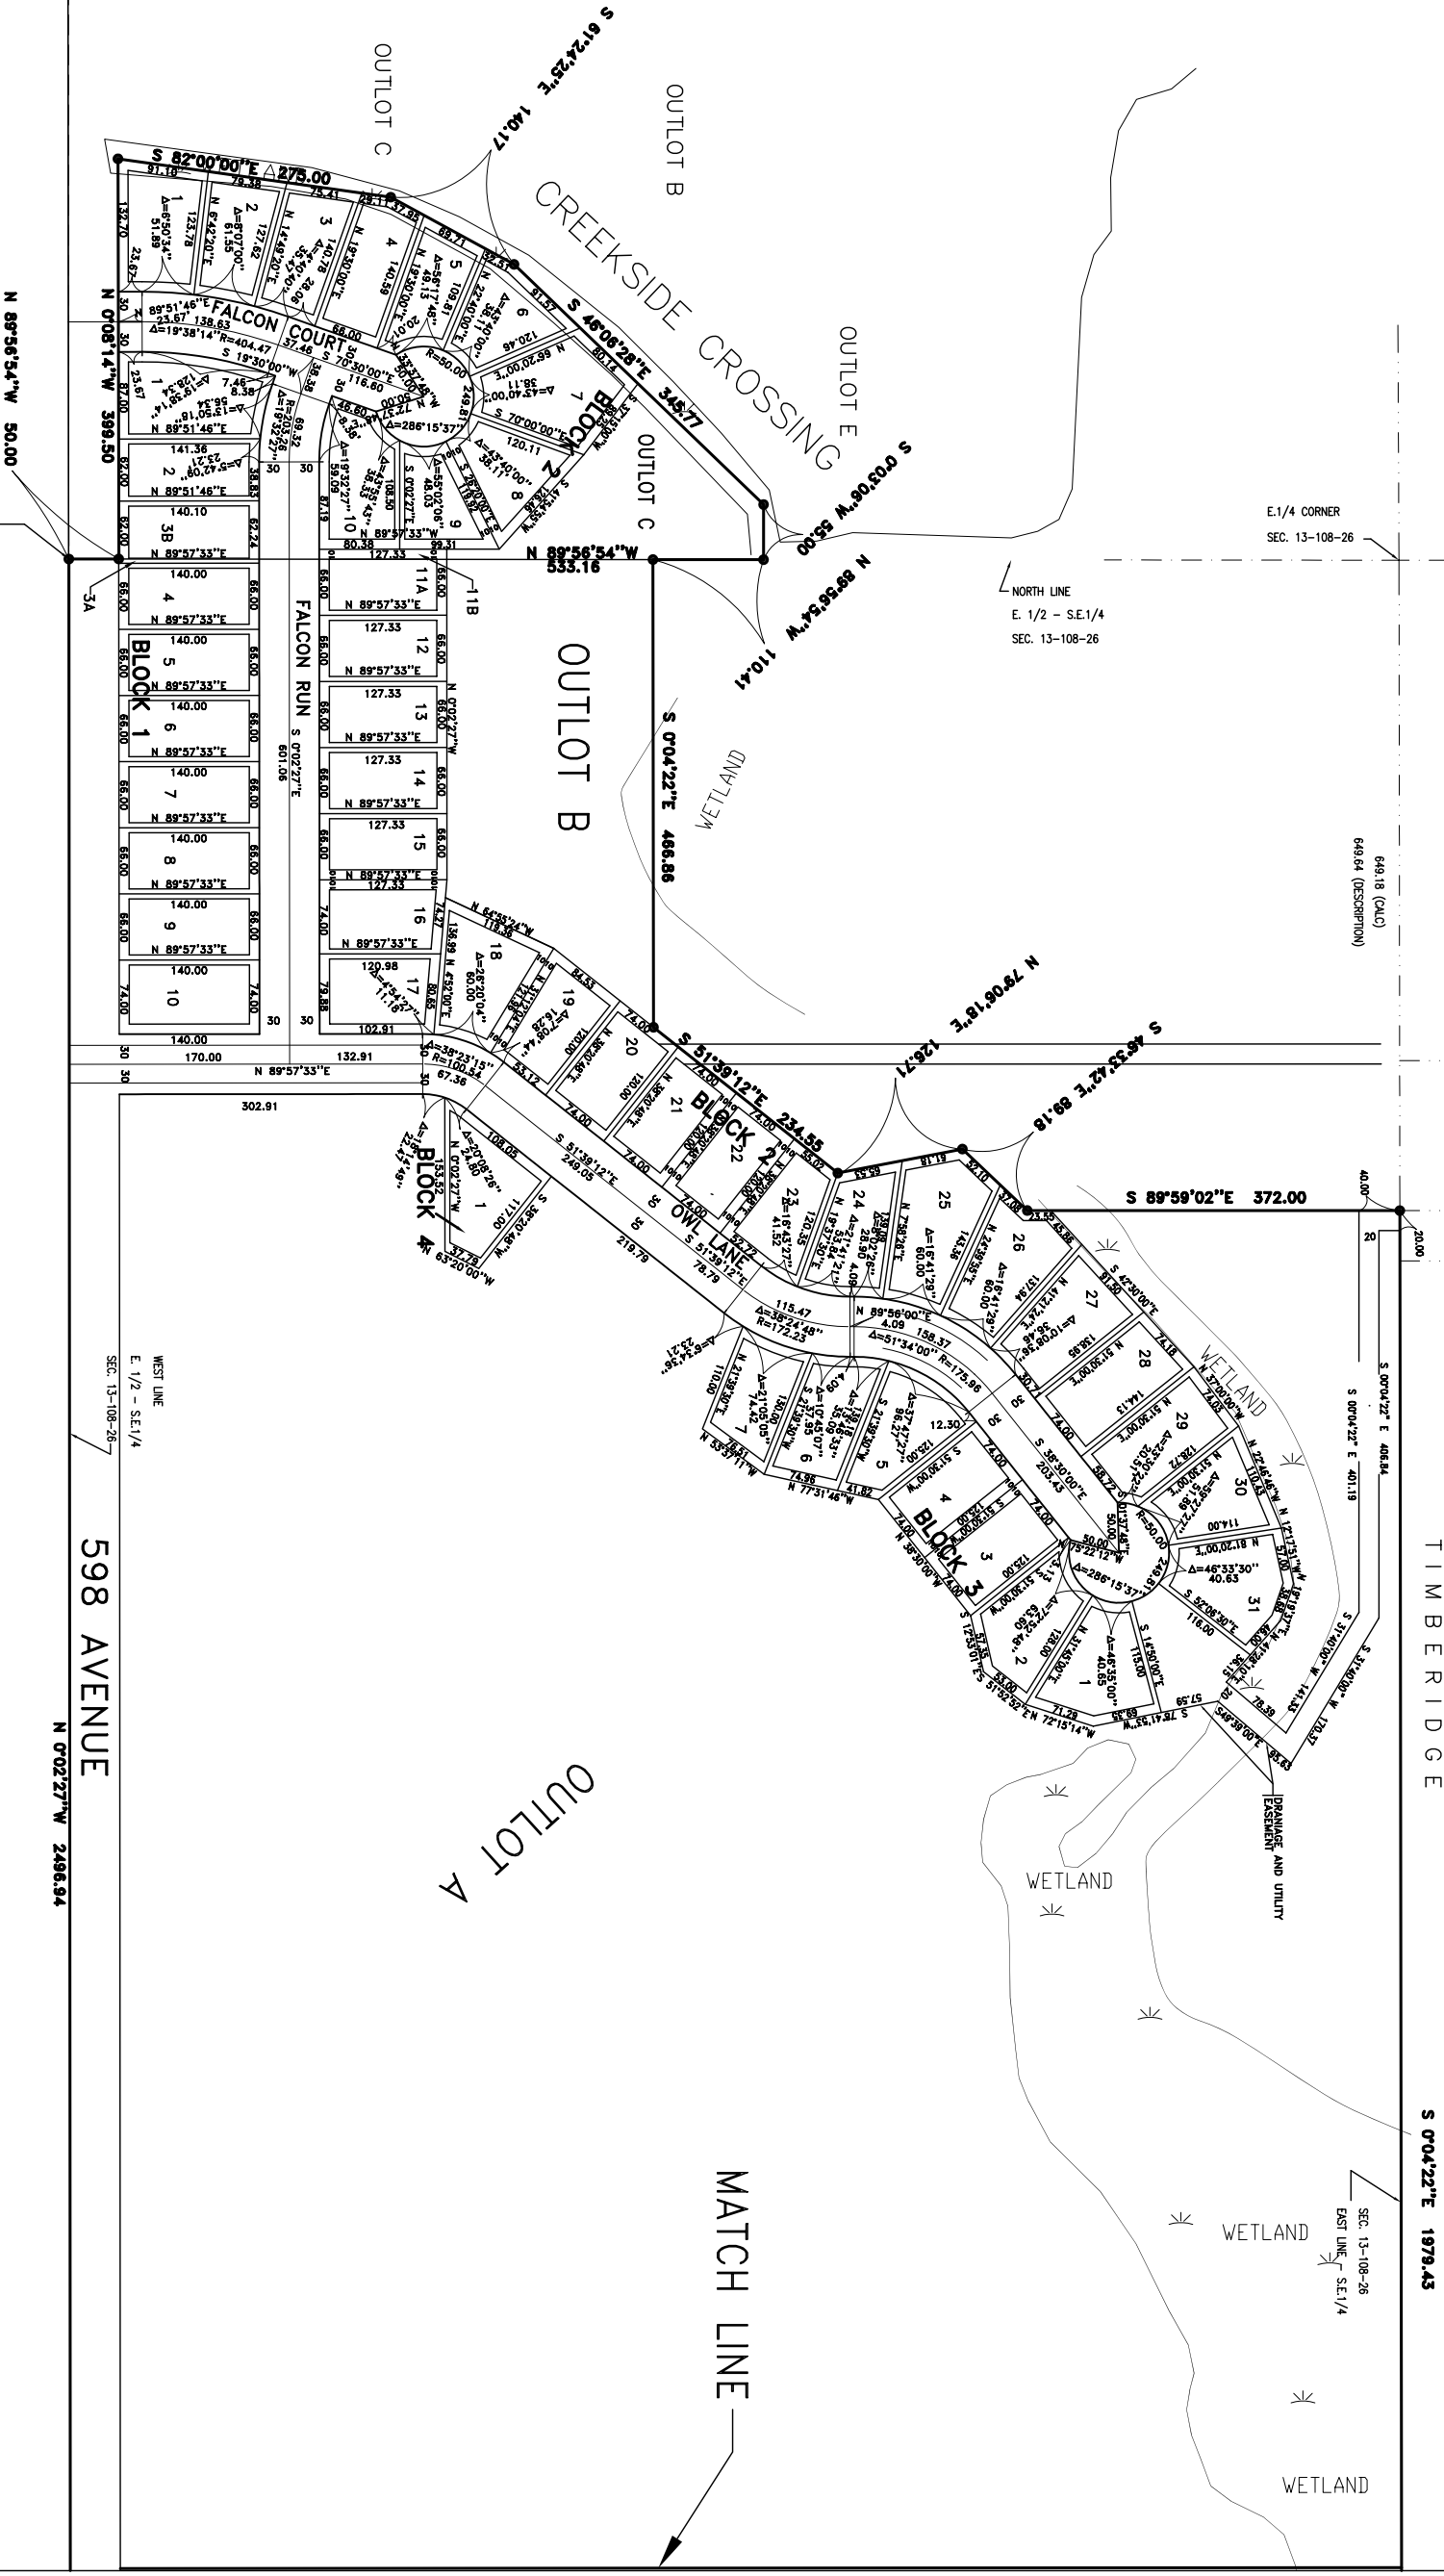

S.W. CORNER
CREEKSIDE CROSSING

POINT OF
BEGINNING

N.W. CORNER
E. 1/2 - S.E.1/4
SEC. 13-108-26

E.1/4 CORNER
SEC. 13-108-26

NORTH LINE
E. 1/2 - S.E.1/4
SEC. 13-108-26

649.18 (CALC)
648.64 (DESCRIPTION)

TIMBER RIDGE

$S\ 0^{\circ}04'22''E\ 488.86$

$S\ 0^{\circ}04'22''E\ 401.19$

$S\ 0^{\circ}04'22''E\ 1979.43$

598 AVENUE

$N\ 0^{\circ}02'27''W\ 2496.94$

MATCH LINE

