


OFFICIAL PLAT

PROVIDENCE SECOND ADDITION

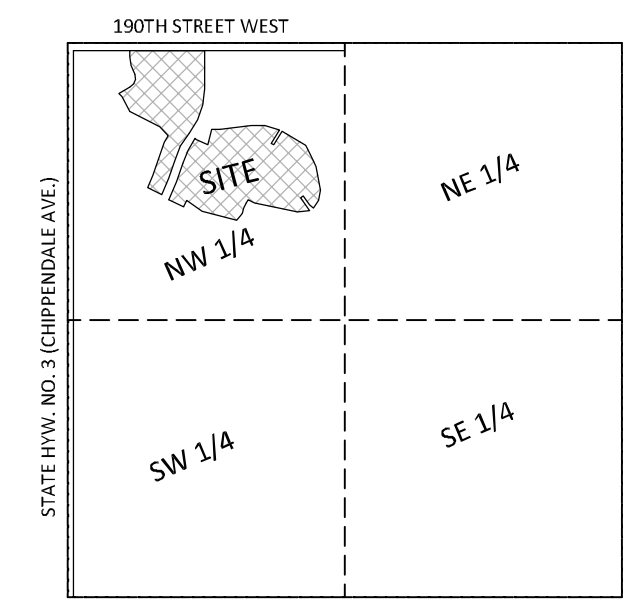

Vicinity Map
Section 20, Township 114, Range 19
No Scale


The North line of the NW 1/4 Section 20, Township 114, Range 19 has an assumed bearing of N89°44'05"E.

- Denotes 1/2 inch by 14 inch iron monument set and marked by Minnesota License No. 43414.
- Denotes iron monument found.

OFFICIAL PLAT


PROVIDENCE SECOND ADDITION

INSET A

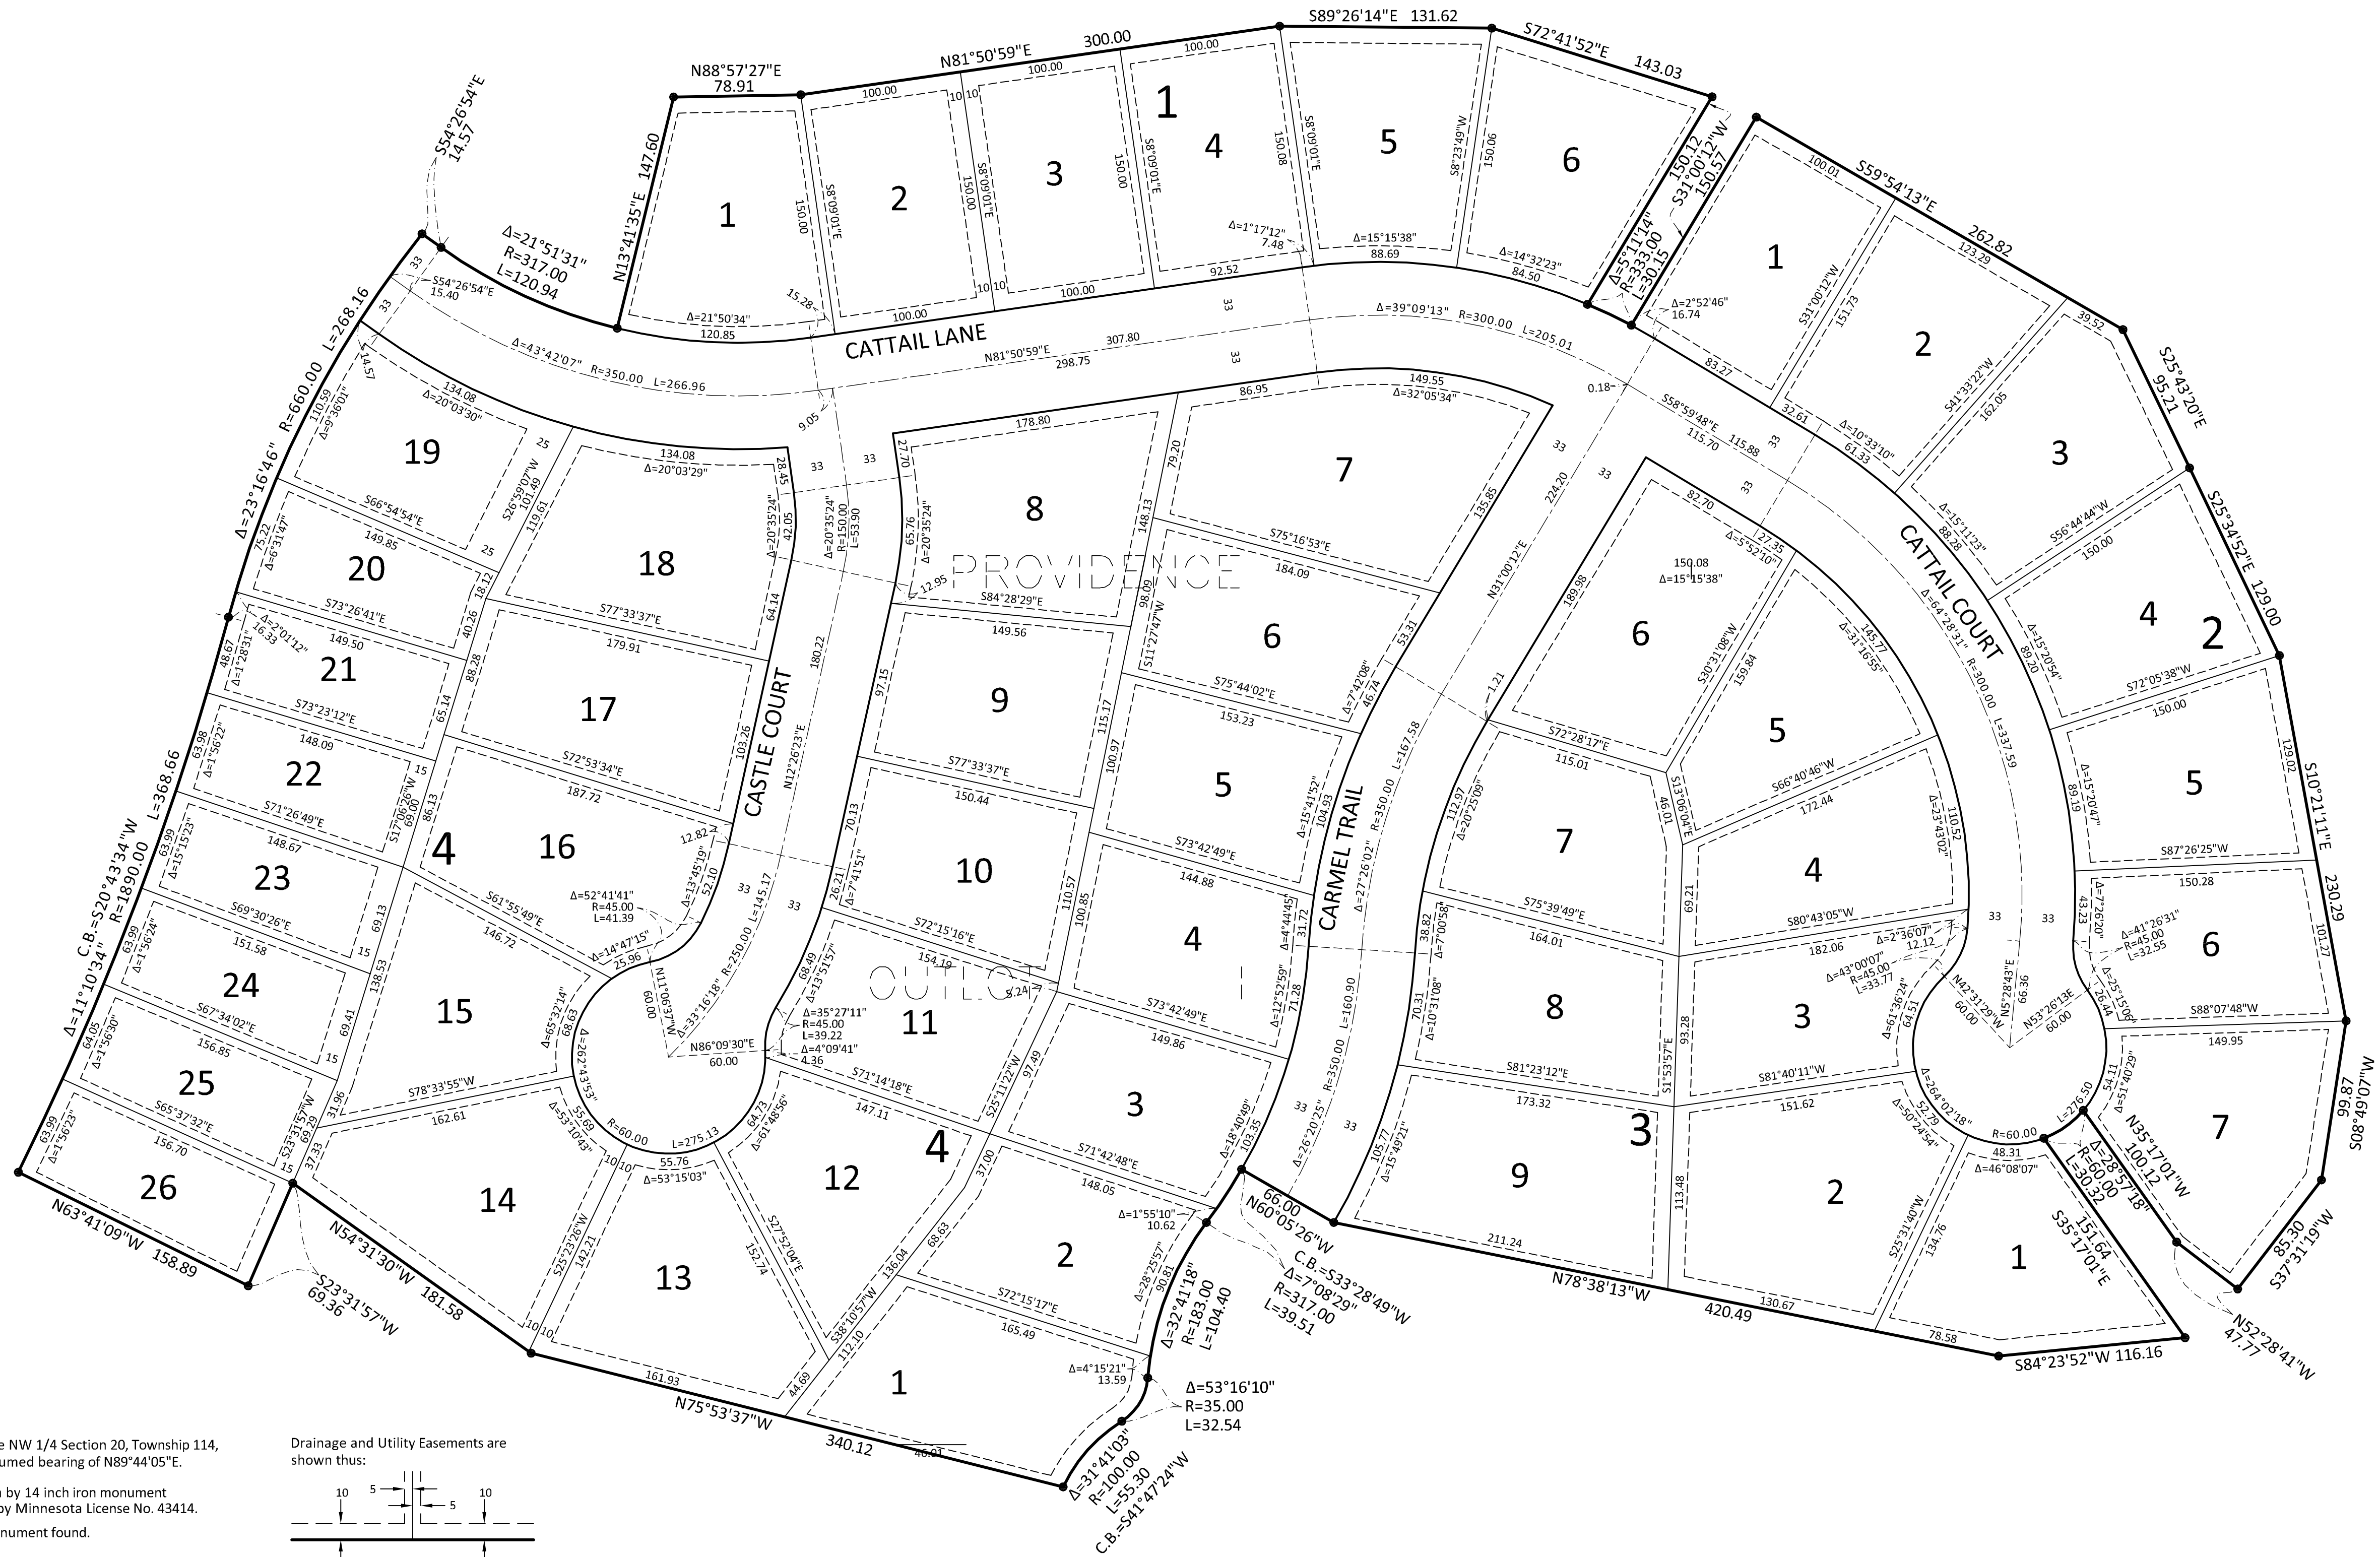


The North line of the NW 1/4 Section 20, Township 114, Range 19 has an assumed bearing of N89°44'05\"/>

- Denotes 1/2 inch by 14 inch iron monument set and marked by Minnesota License No. 43414.
- Denotes iron monument found.

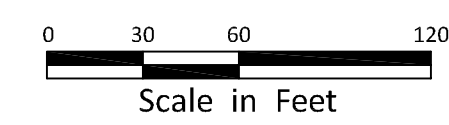


Drainage and Utility Easements are shown thus:

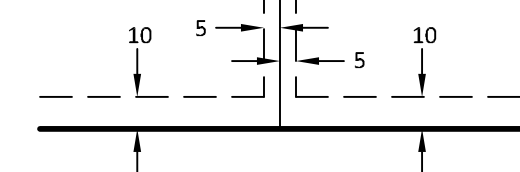

Being 5 feet in width and adjoining all side lot lines unless otherwise shown, and being 10 feet in width and adjoining all street lines and rear lot lines unless otherwise shown.


PROVIDENCE SECOND ADDITION

INSET B

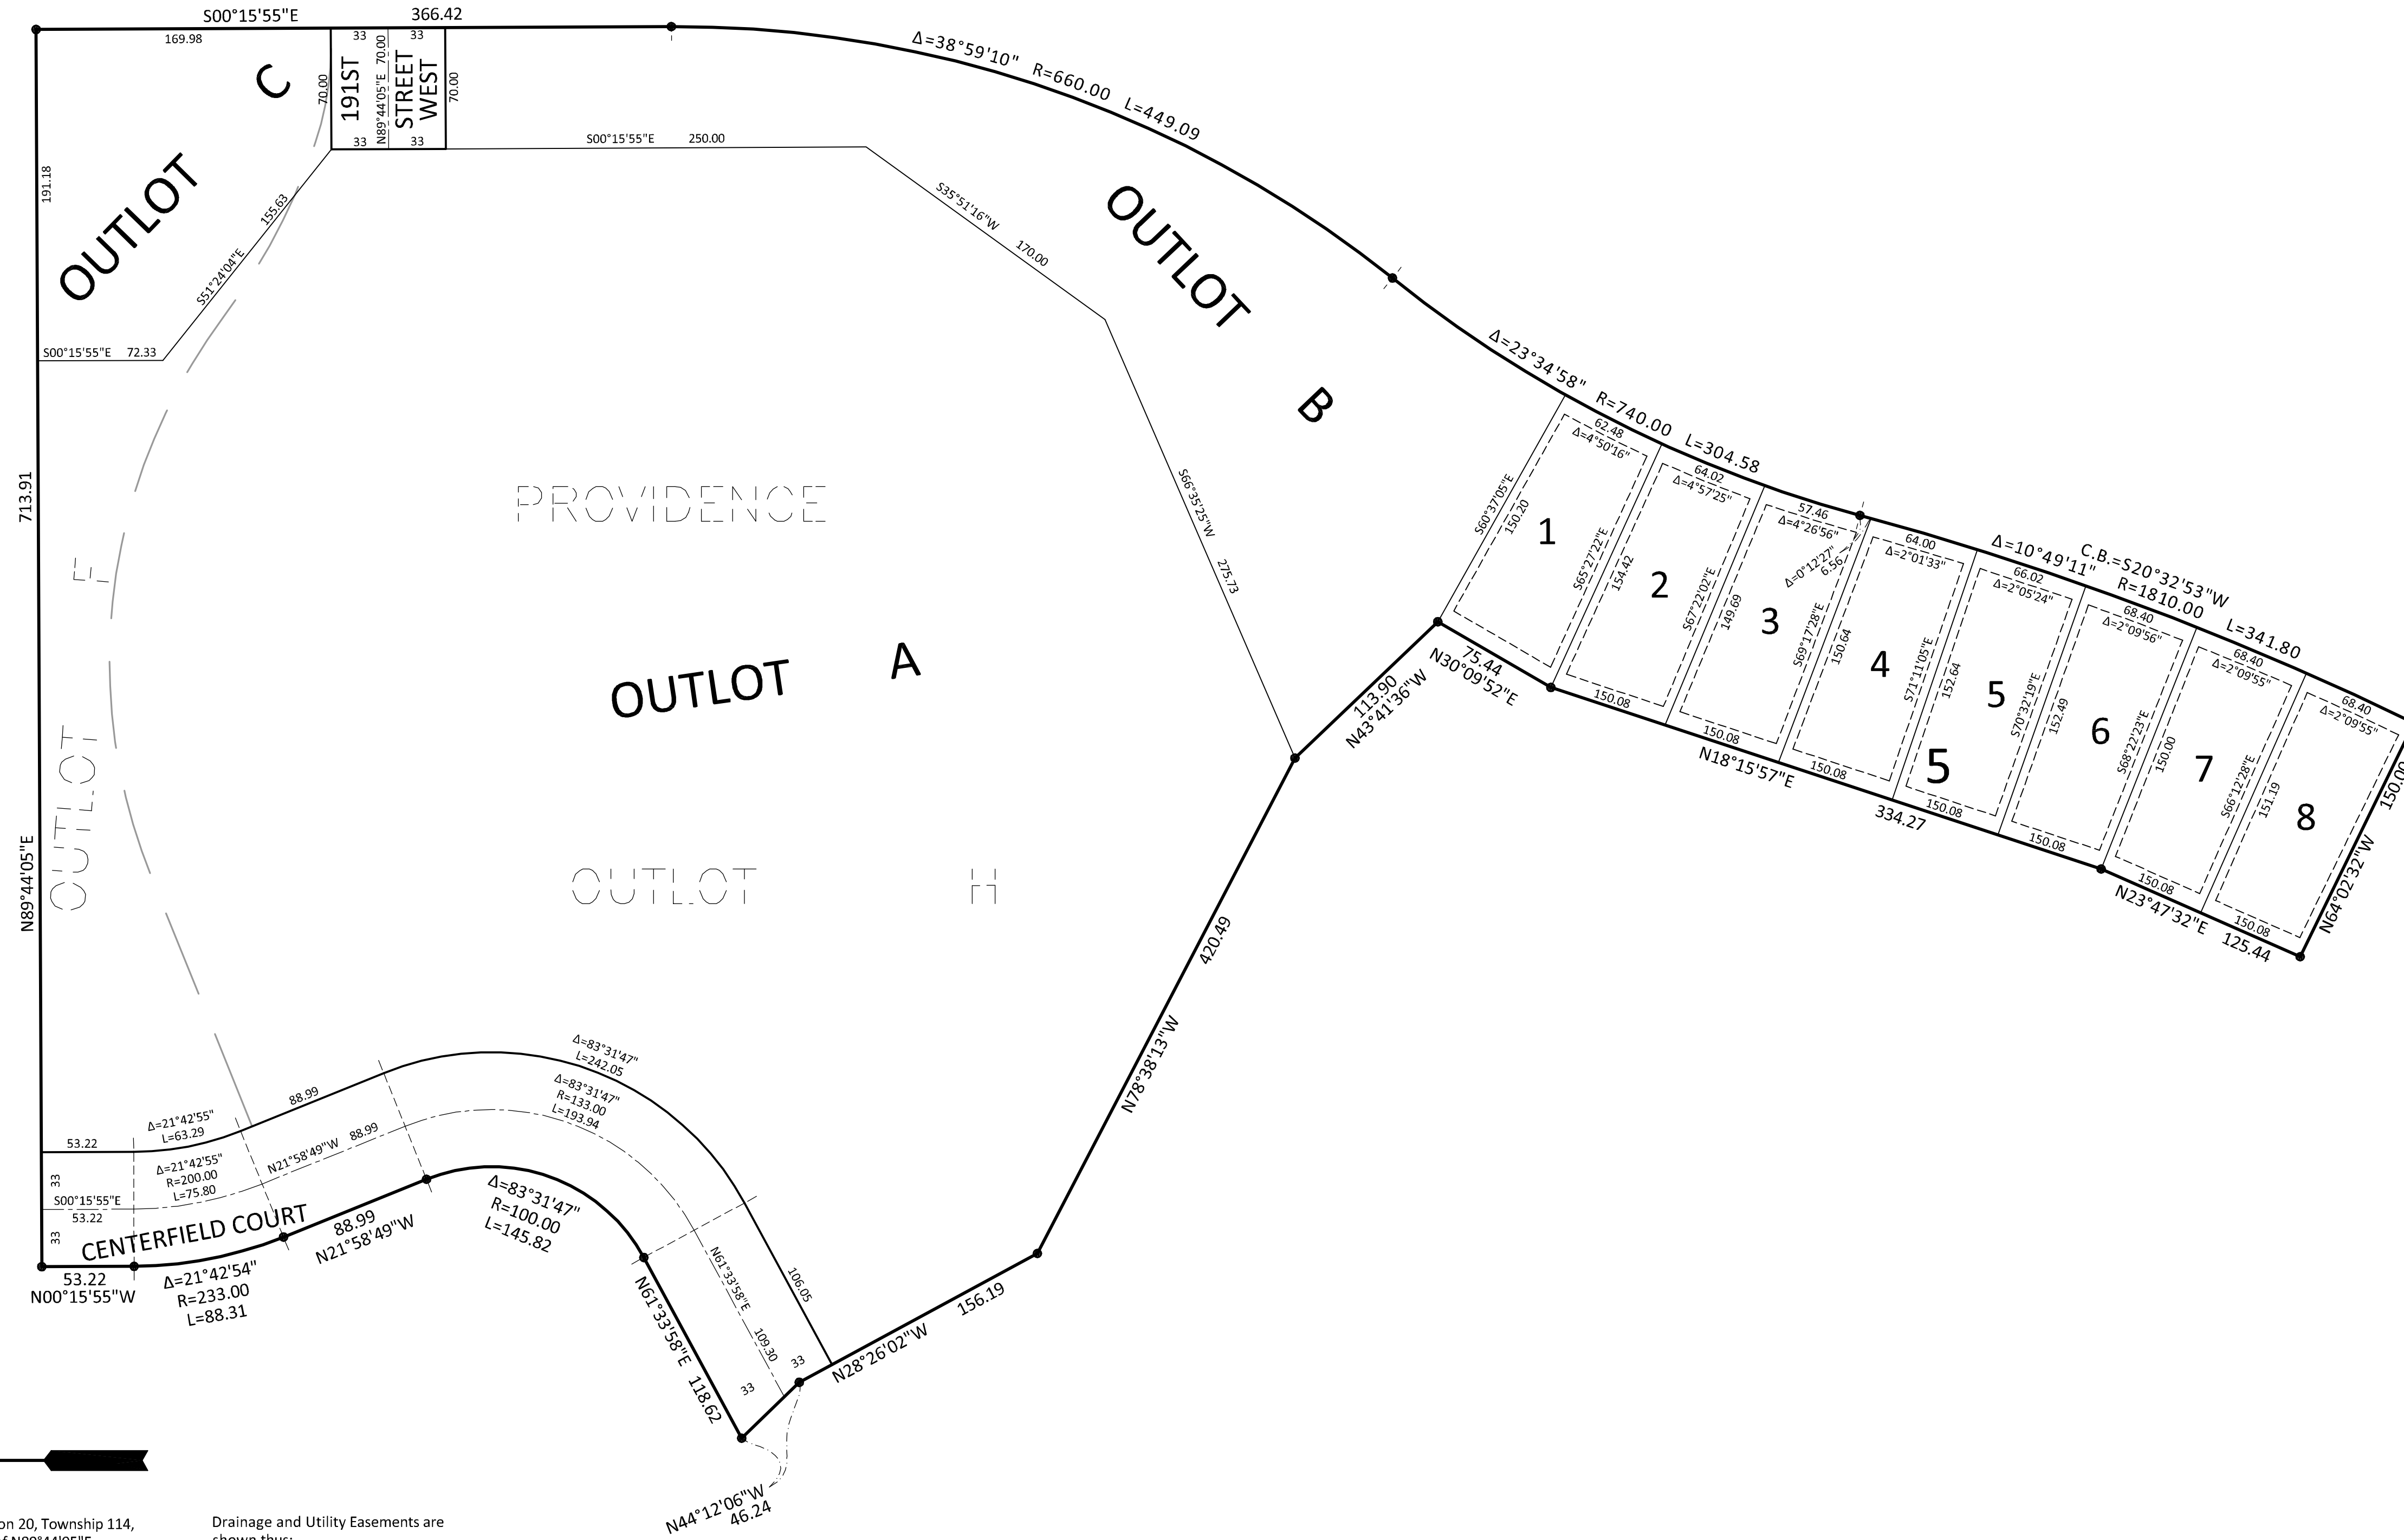


The North line of the NW 1/4 Section 20, Township 114, Range 19 has an assumed bearing of N89°44'05\"/>

- Denotes 1/2 inch by 14 inch iron monument set and marked by Minnesota License No. 43414.
- Denotes iron monument found.

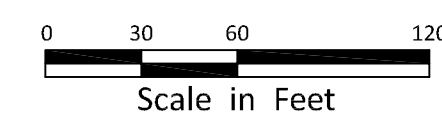

Drainage and Utility Easements are shown thus:

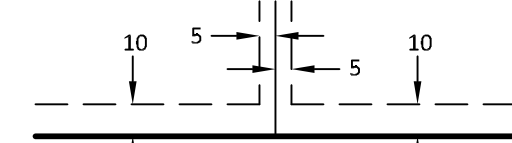

Being 5 feet in width and adjoining all side lot lines unless otherwise shown, and being 10 feet in width and adjoining all street lines and rear lot lines unless otherwise shown.